


TRACKING VIDEO WALL

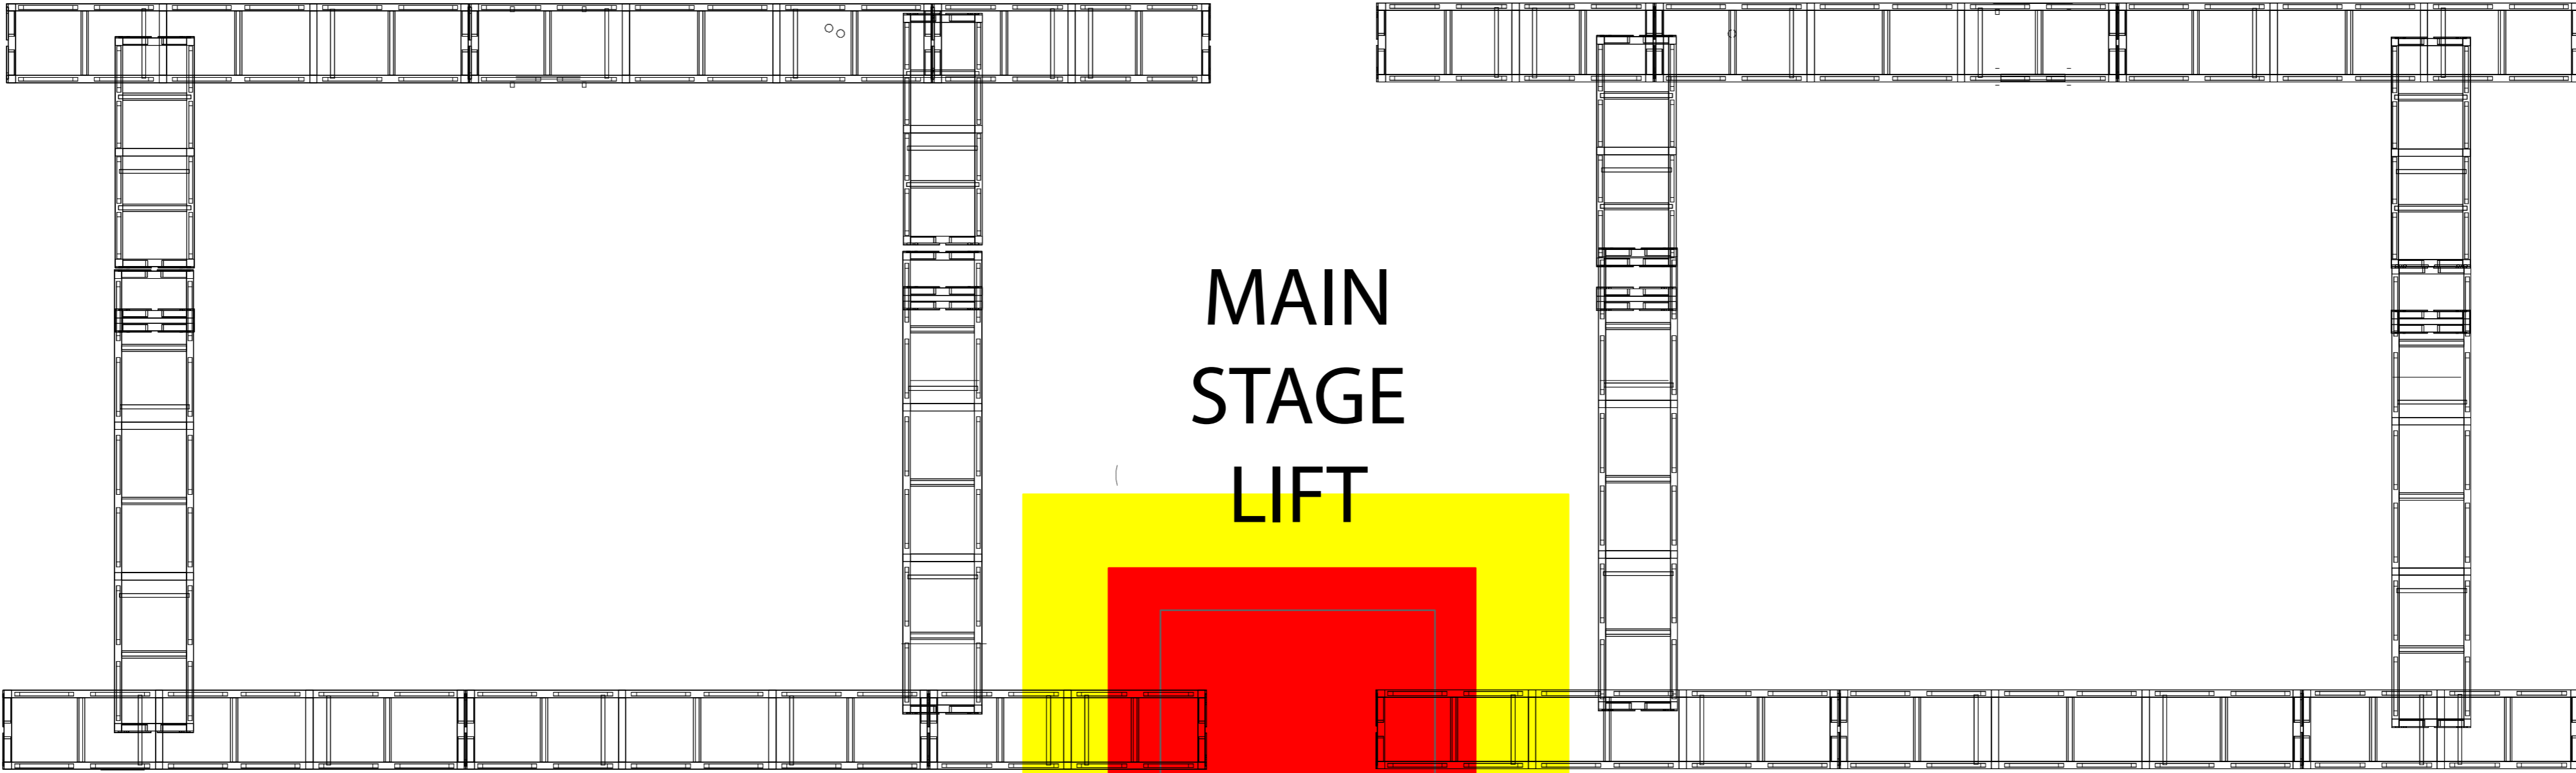

MAIN
STAGE
LIFT

MOVING LIGHTS TRUSS

